



For steelwork drawings please  
see drawing FDD 0196 TIMSF 010

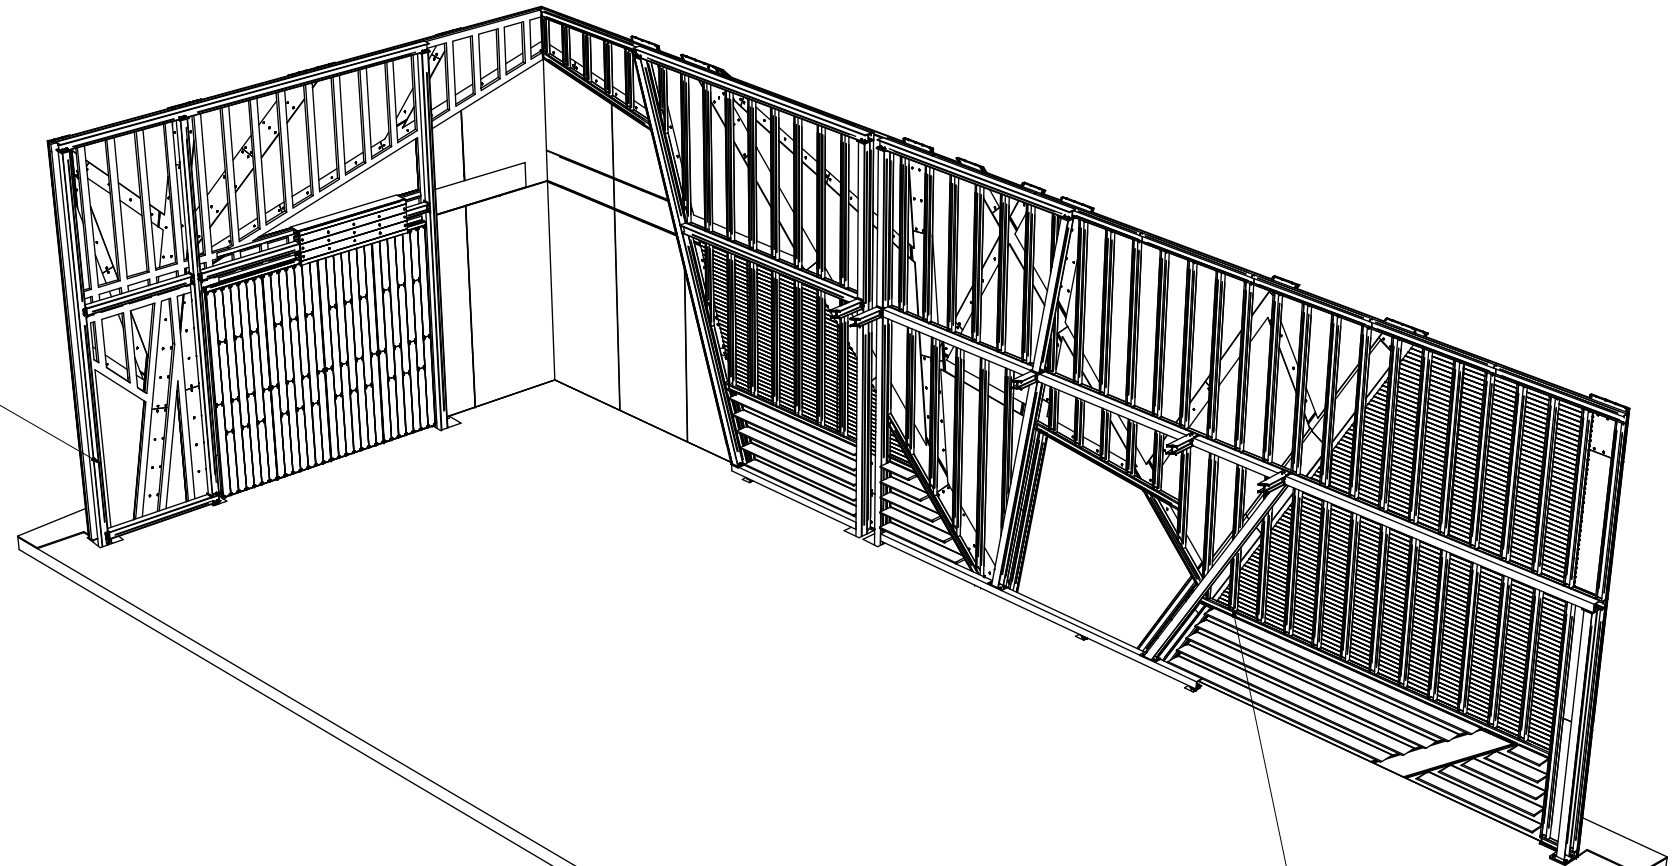

For black glass panels drawings please  
see drawing FDD 0196 TIMSF 012

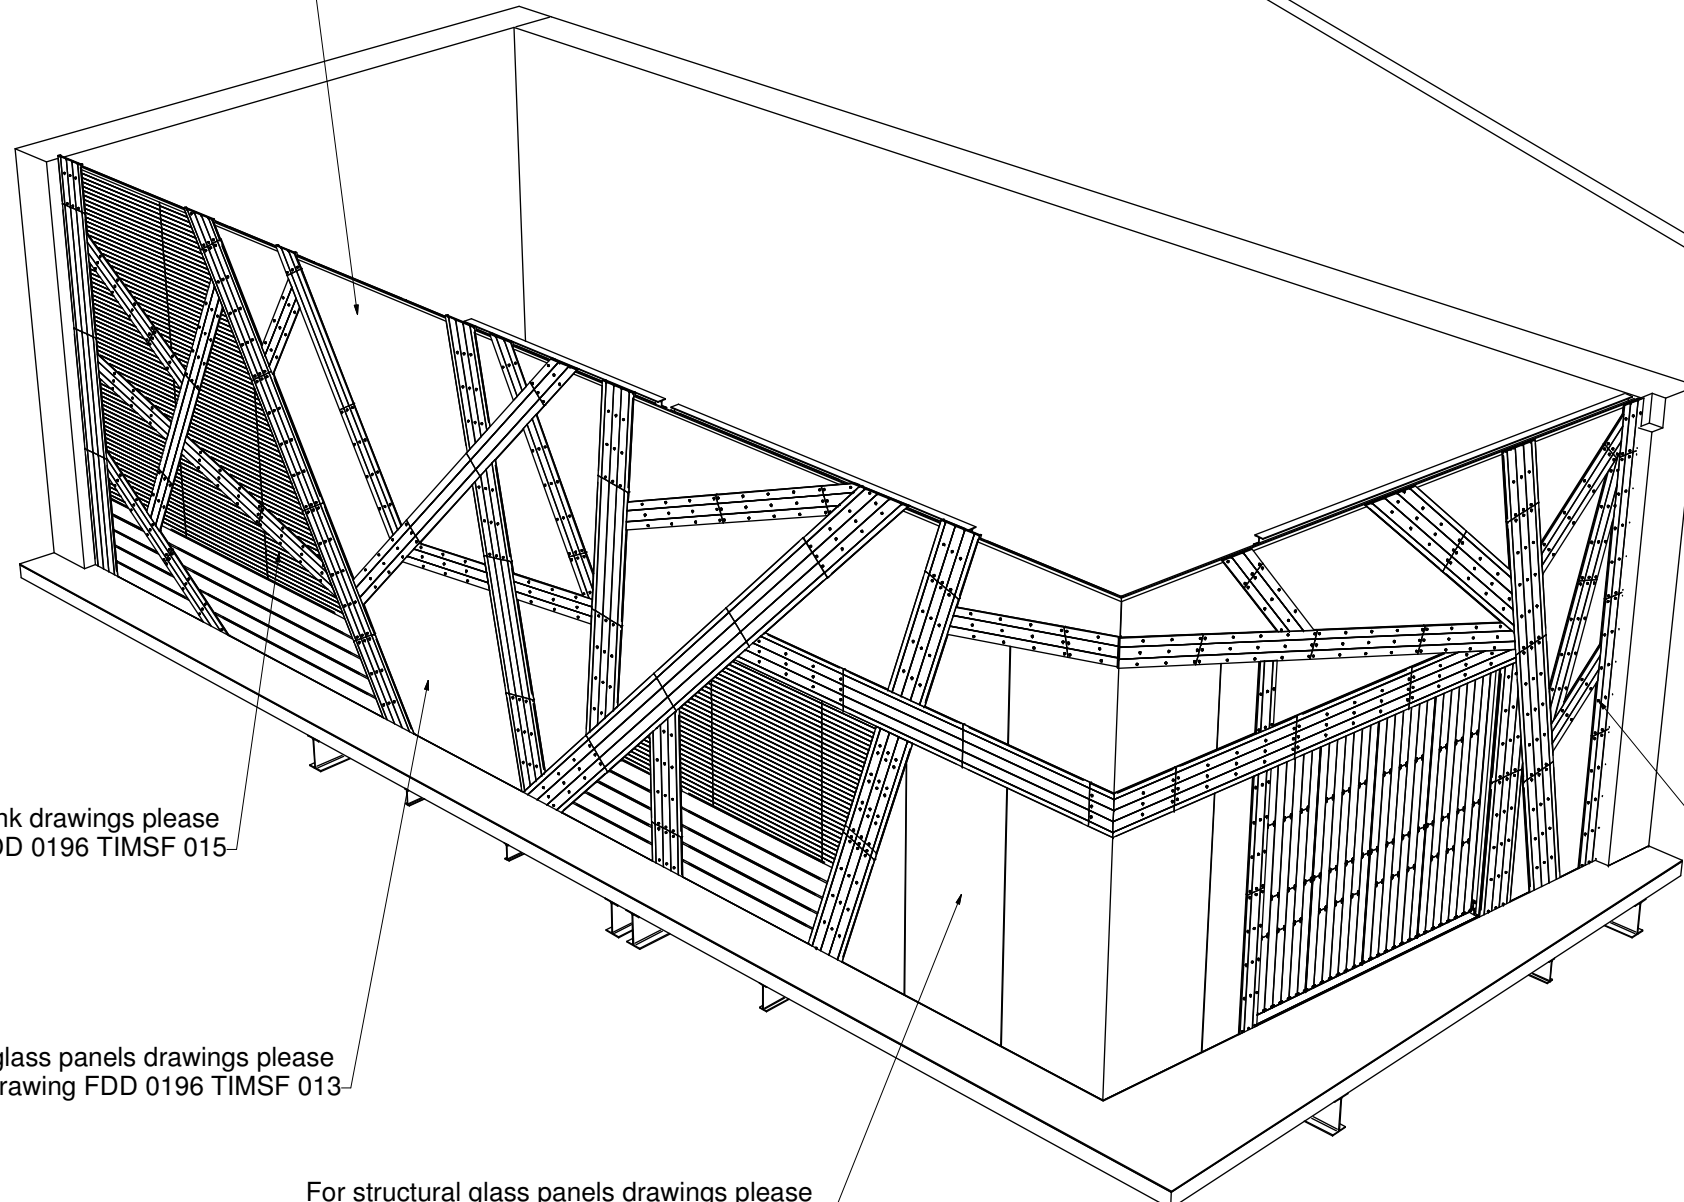

For jumbo stud drawings please  
see drawing FDD 0196 TIMSF 011

For poplar plank drawings please  
see drawing FDD 0196 TIMSF 015

For timber cladding panels drawings please  
see drawing FDD 0196 TIMSF 016

For clear glass panels drawings please  
see drawing FDD 0196 TIMSF 013

For structural glass panels drawings please  
see drawing FDD 0196 TIMSF 014

n.koncepts  
24 Regent Square  
Doncaster  
South Yorkshire  
DN1 2DS  
Tel: 07917 568752  
E-Mail: neil@nkoncepts.co.uk

n.koncepts  
INNOVATIVE DESIGN SOLUTIONS

Approved By	Approved Date	Checked By	Checked Date	Drawn By	Issue Date
				Neil Kawachi	31/03/2008

Ver	Date	Comments	Drn	Chk	App

Fresh Retail Deign  
Timberland White City  
Shopfront  
Perspective View

Scale	1:20@A1
Sheet	Sheet 2 of 2
Version	FDD 0196 TIMSF 009